


# COMO ELECTRIC - BOONVILLE

## SITE LAYOUT EXHIBIT

SCALE: 1"=300'

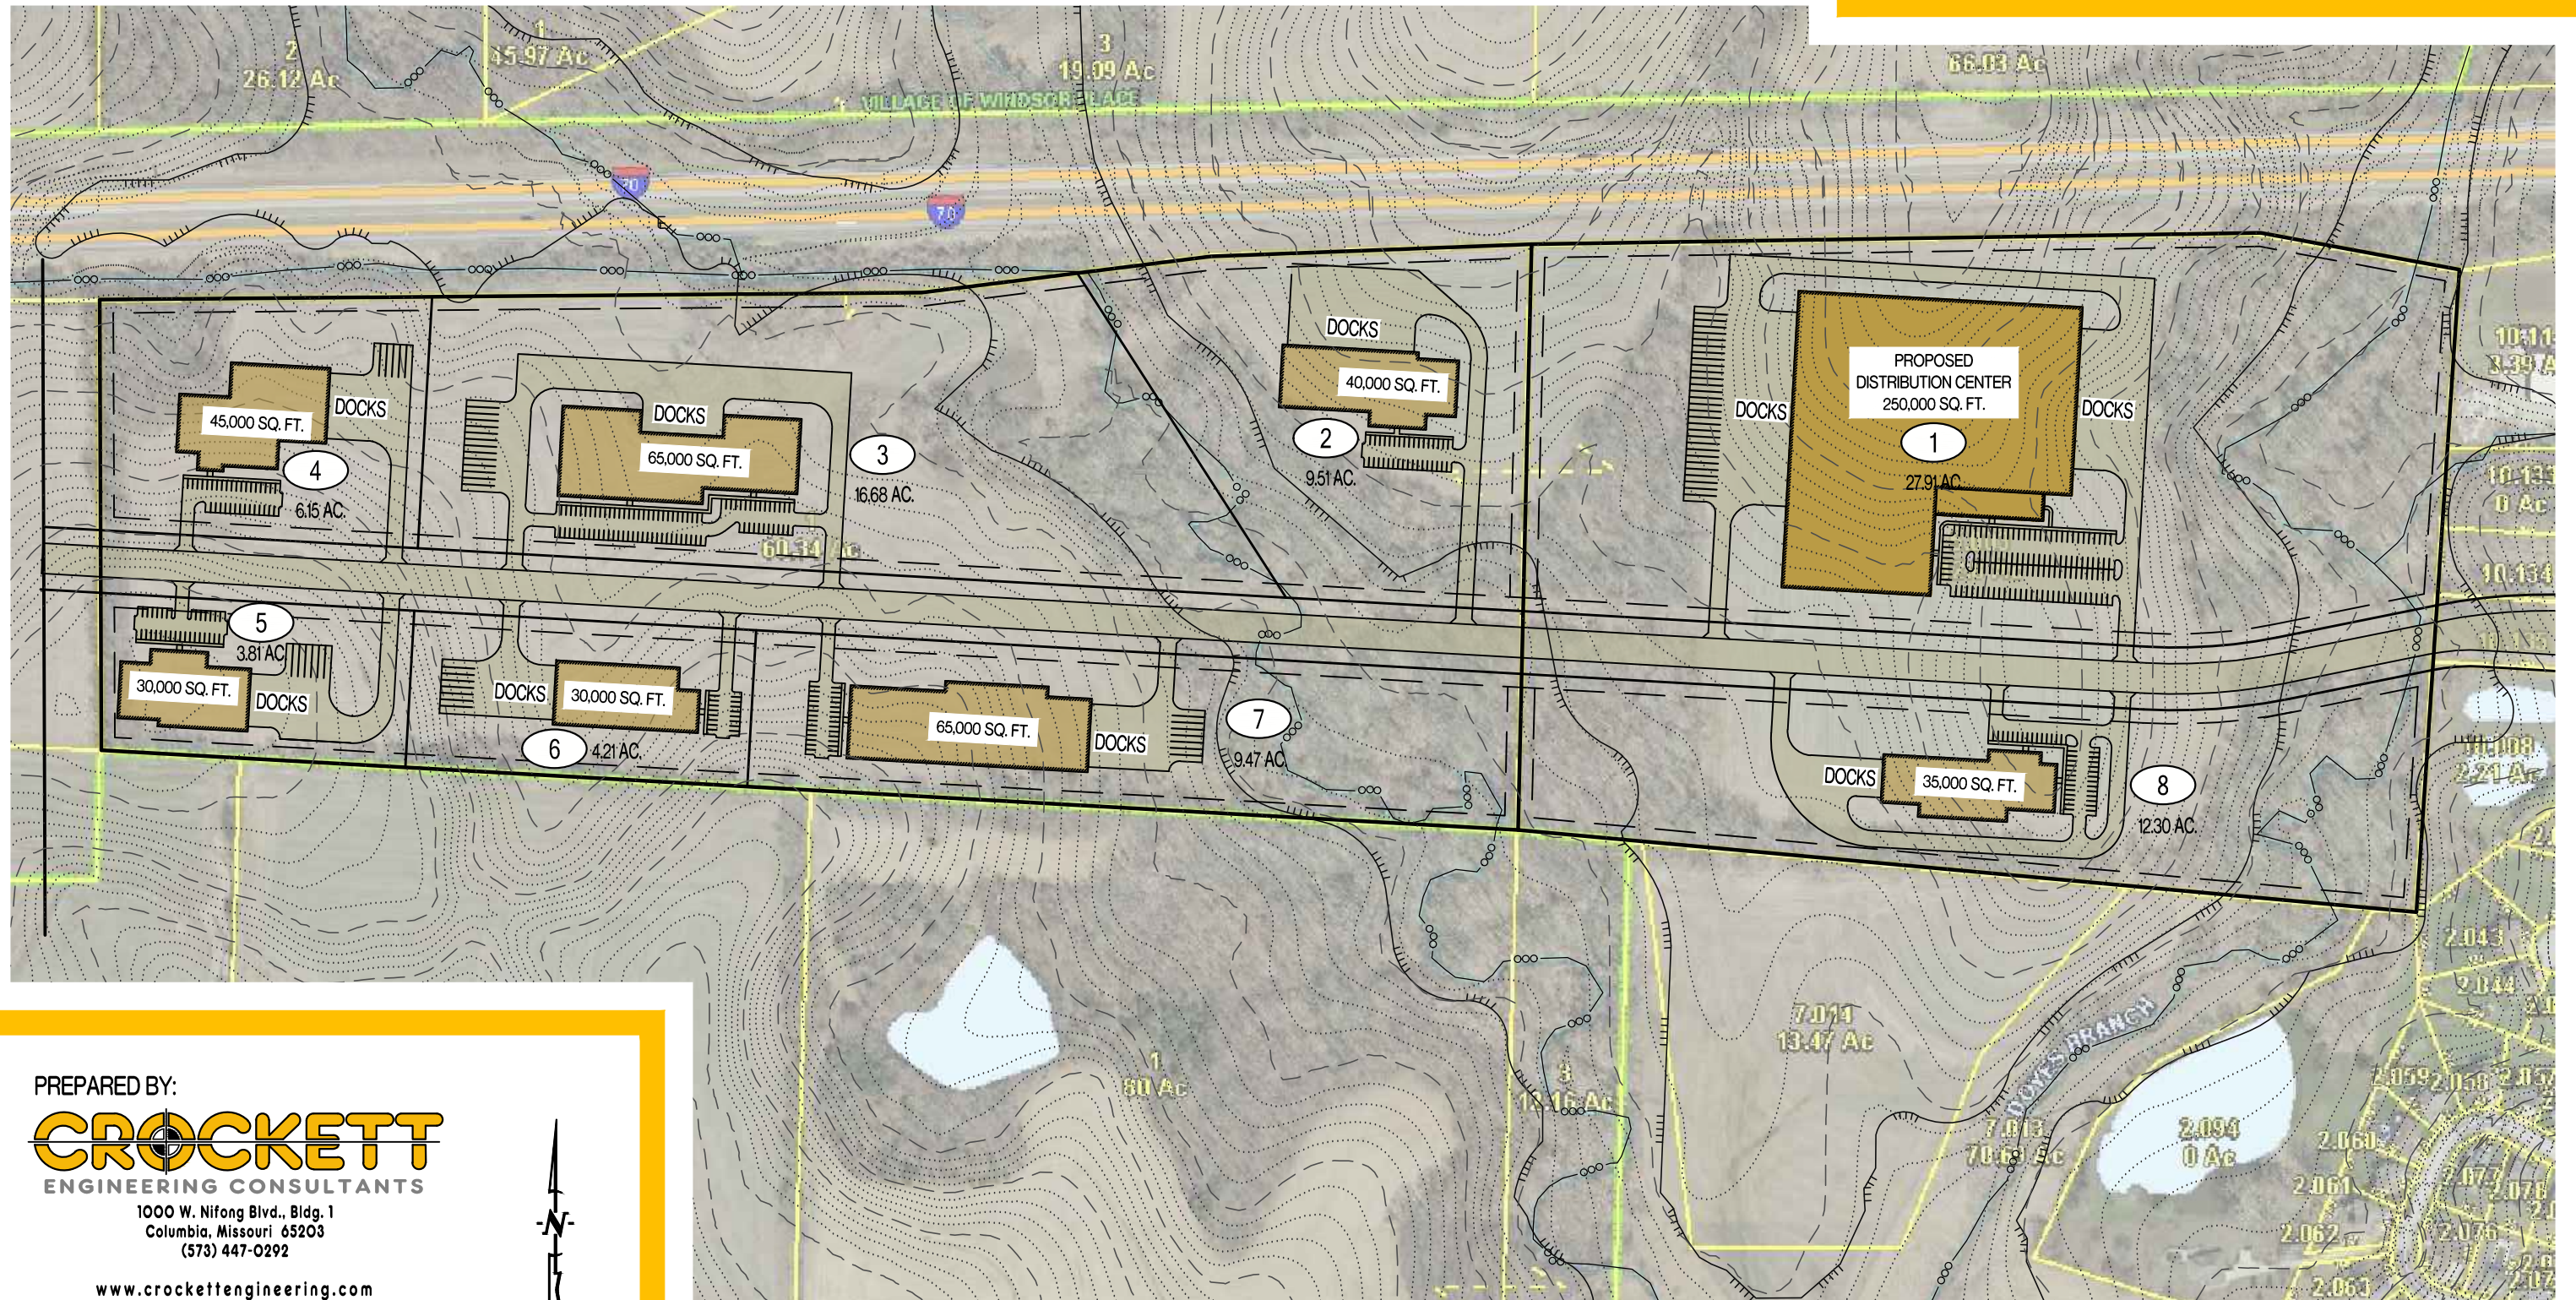

PREPARED BY:

**CROCKETT**  
ENGINEERING CONSULTANTS

1000 W. Nifong Blvd., Bldg. 1  
Columbia, Missouri 65203  
(573) 447-0292

[www.crockettengineering.com](http://www.crockettengineering.com)

Crockett Engineering Consultants, LLC  
Missouri Certificate of Authority  
#2000151301

