
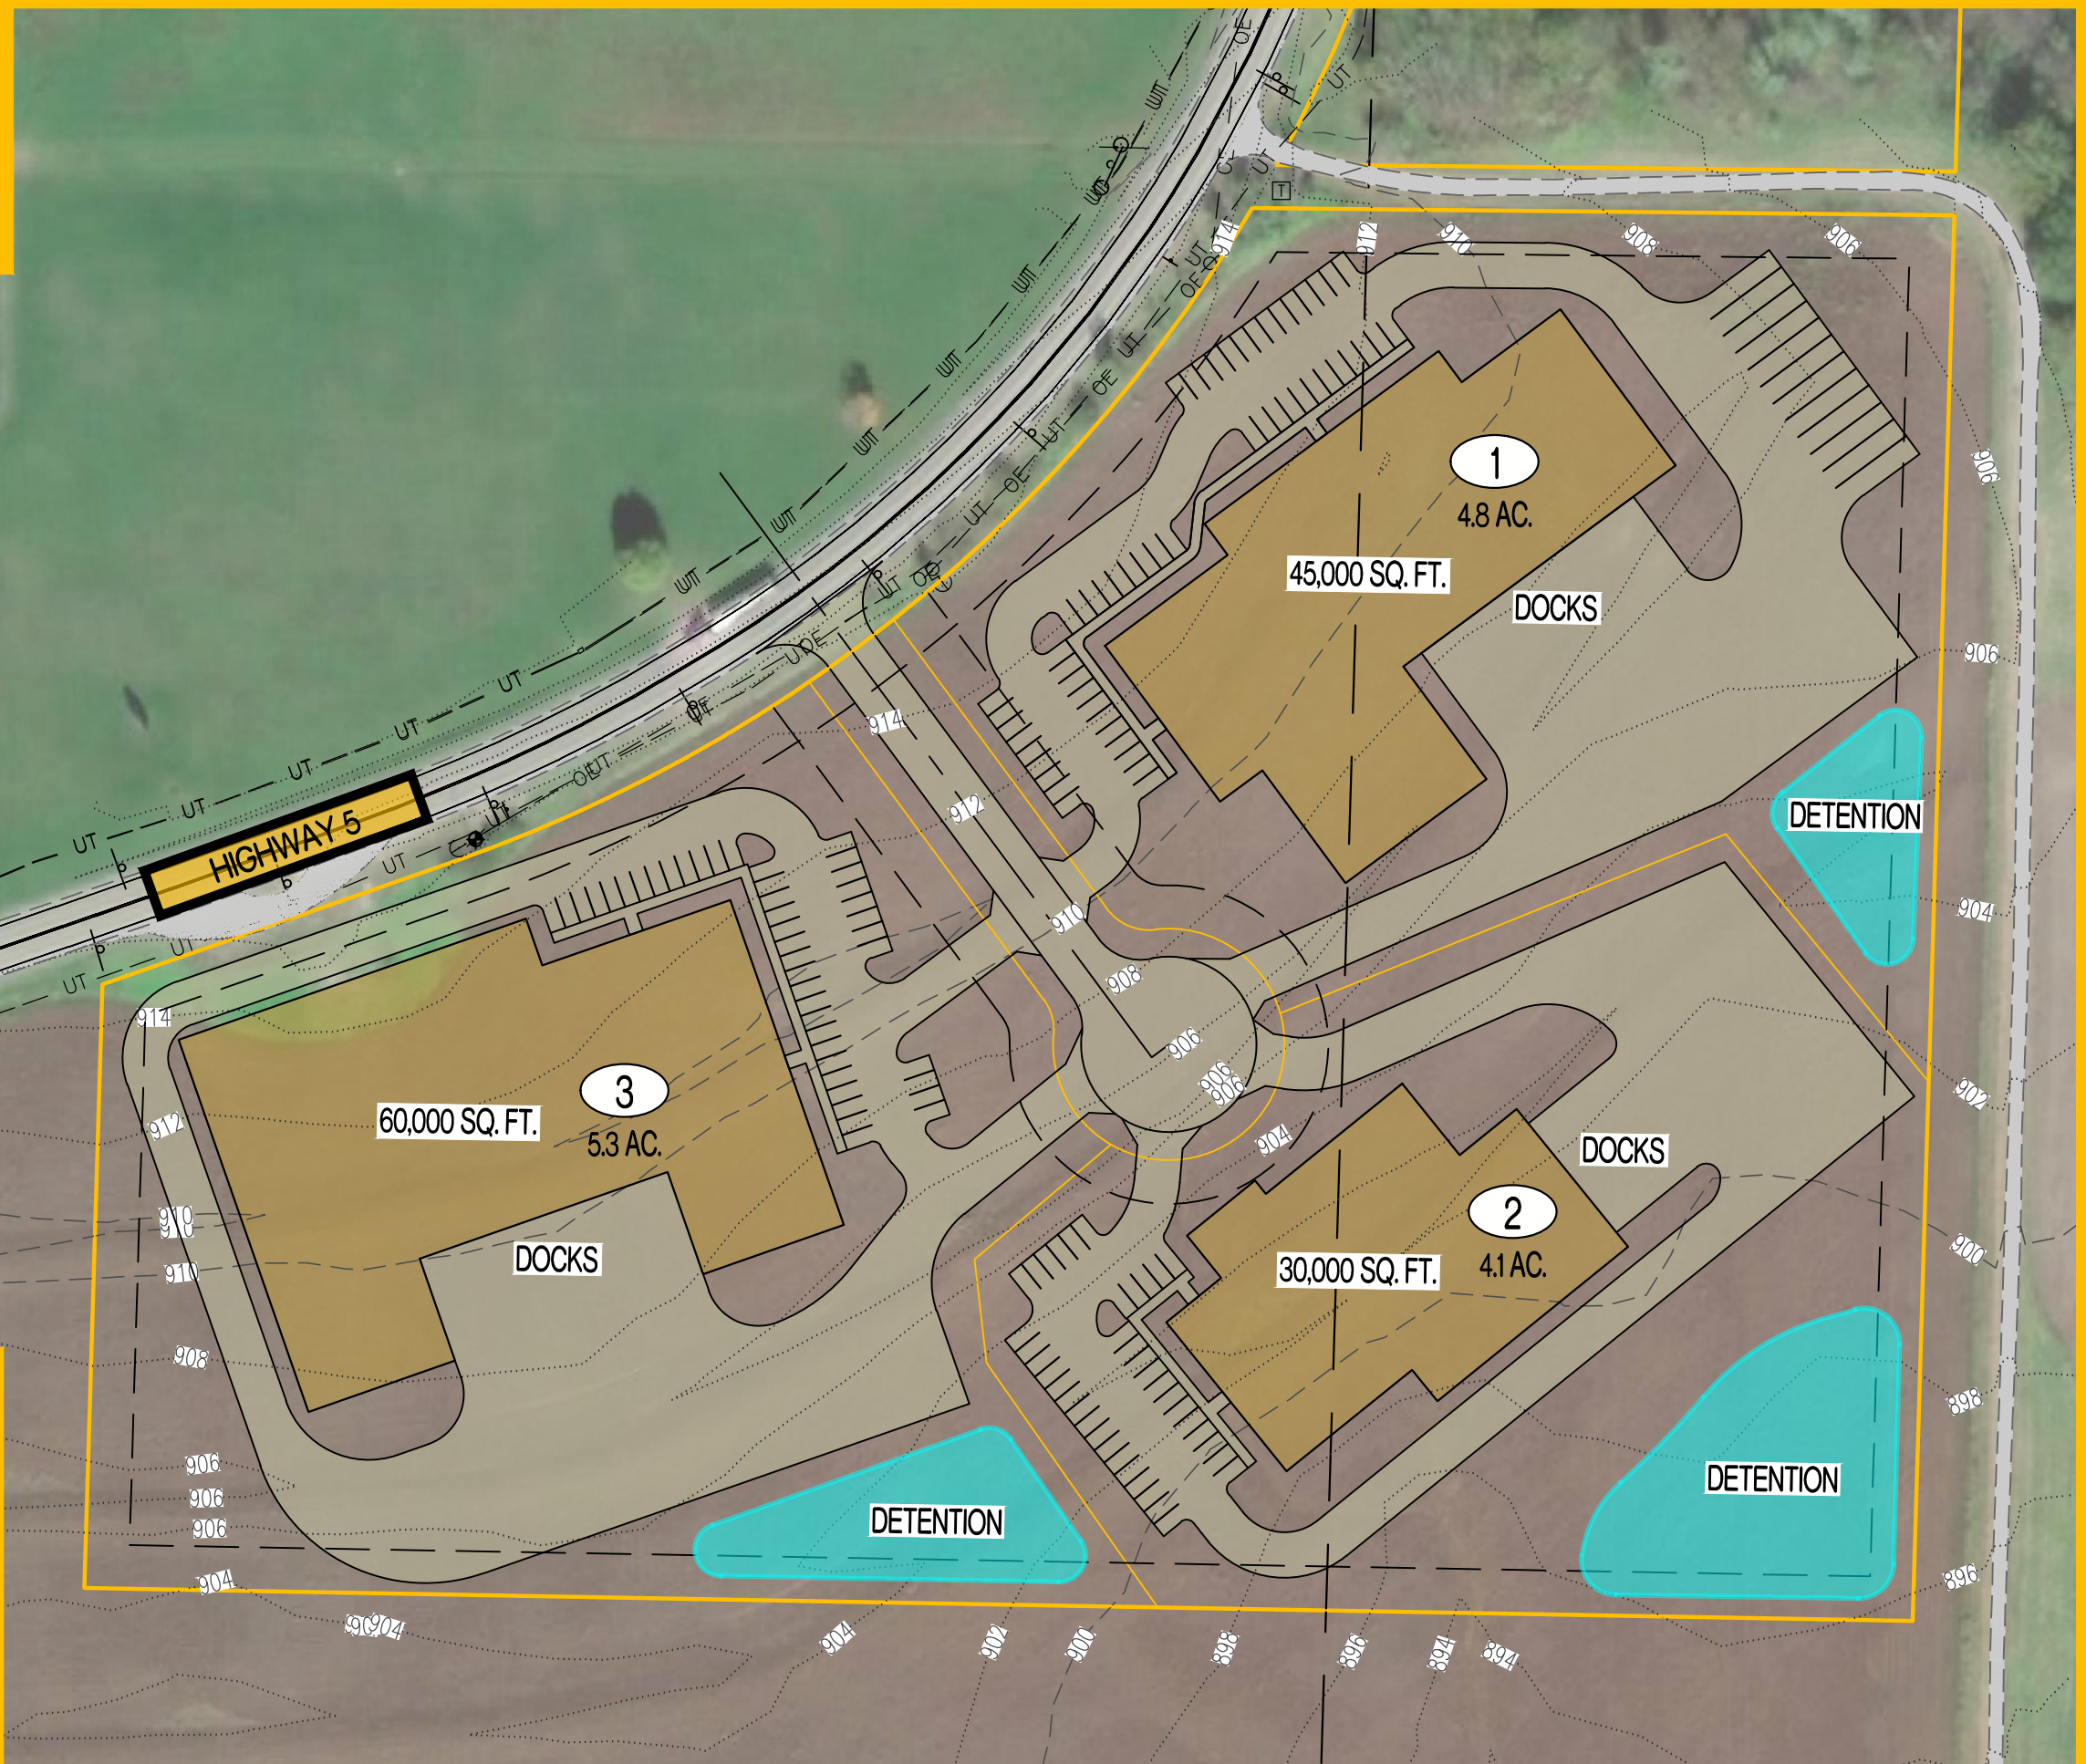


# TIPTON, MO

## SITE LAYOUT

SCALE: 1" = 100'

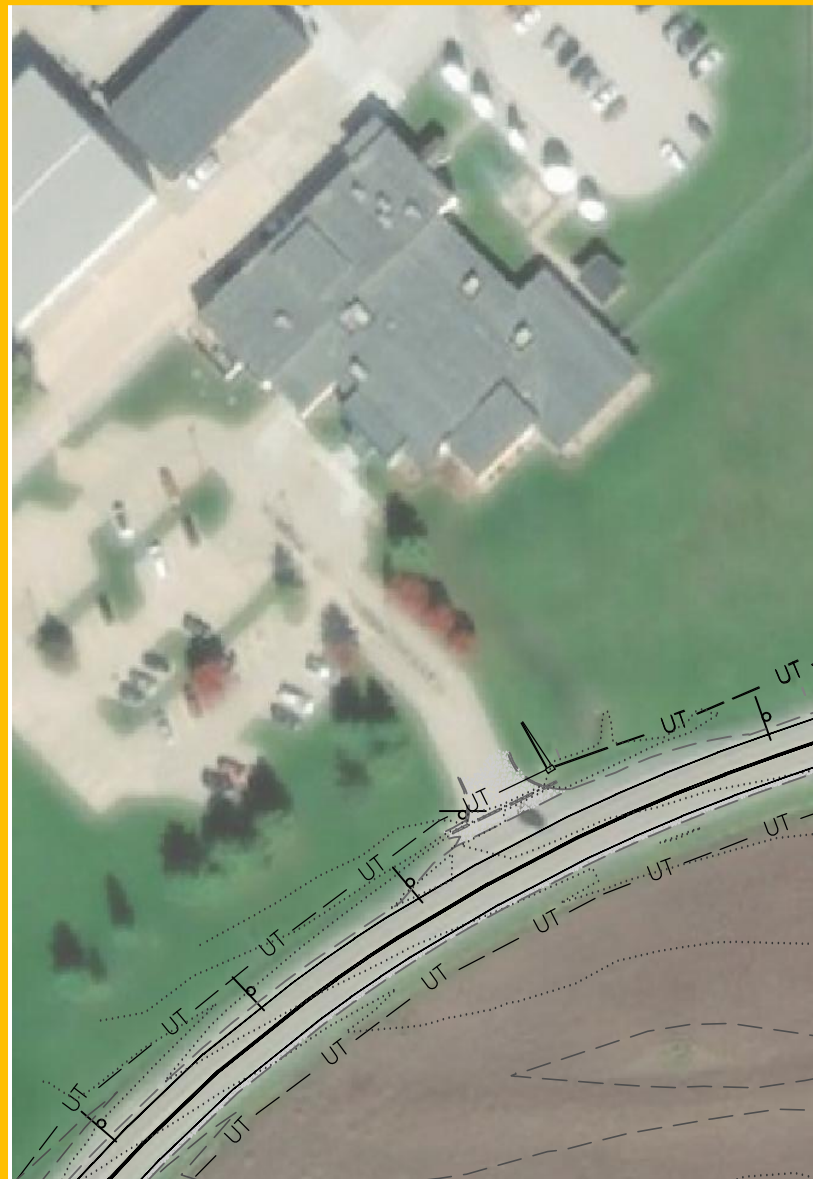

PREPARED BY:

**CROCKETT**  
ENGINEERING CONSULTANTS

1000 W. Nifong Blvd., Bldg. 1  
Columbia, Missouri 65203  
(573) 447-0292

www.crockettengineering.com

Crockett Engineering Consultants, LLC  
Missouri Certificate of Authority  
#2000151301

